



Filename: p:\projects\civil\247000\ct-00247914-a0 - 2018 capital works - iqaluit\60-execution\64-dwg\iqaluit - 2019 overall utility atlas-colour changes.dwg
 Last Saved: 7/17/2019 1:23:40 PM
 Last Plotted: 7/17/2019 1:25:14 PM
 Plotted by: ParkerM
 Pen Table: exp-64.ctb

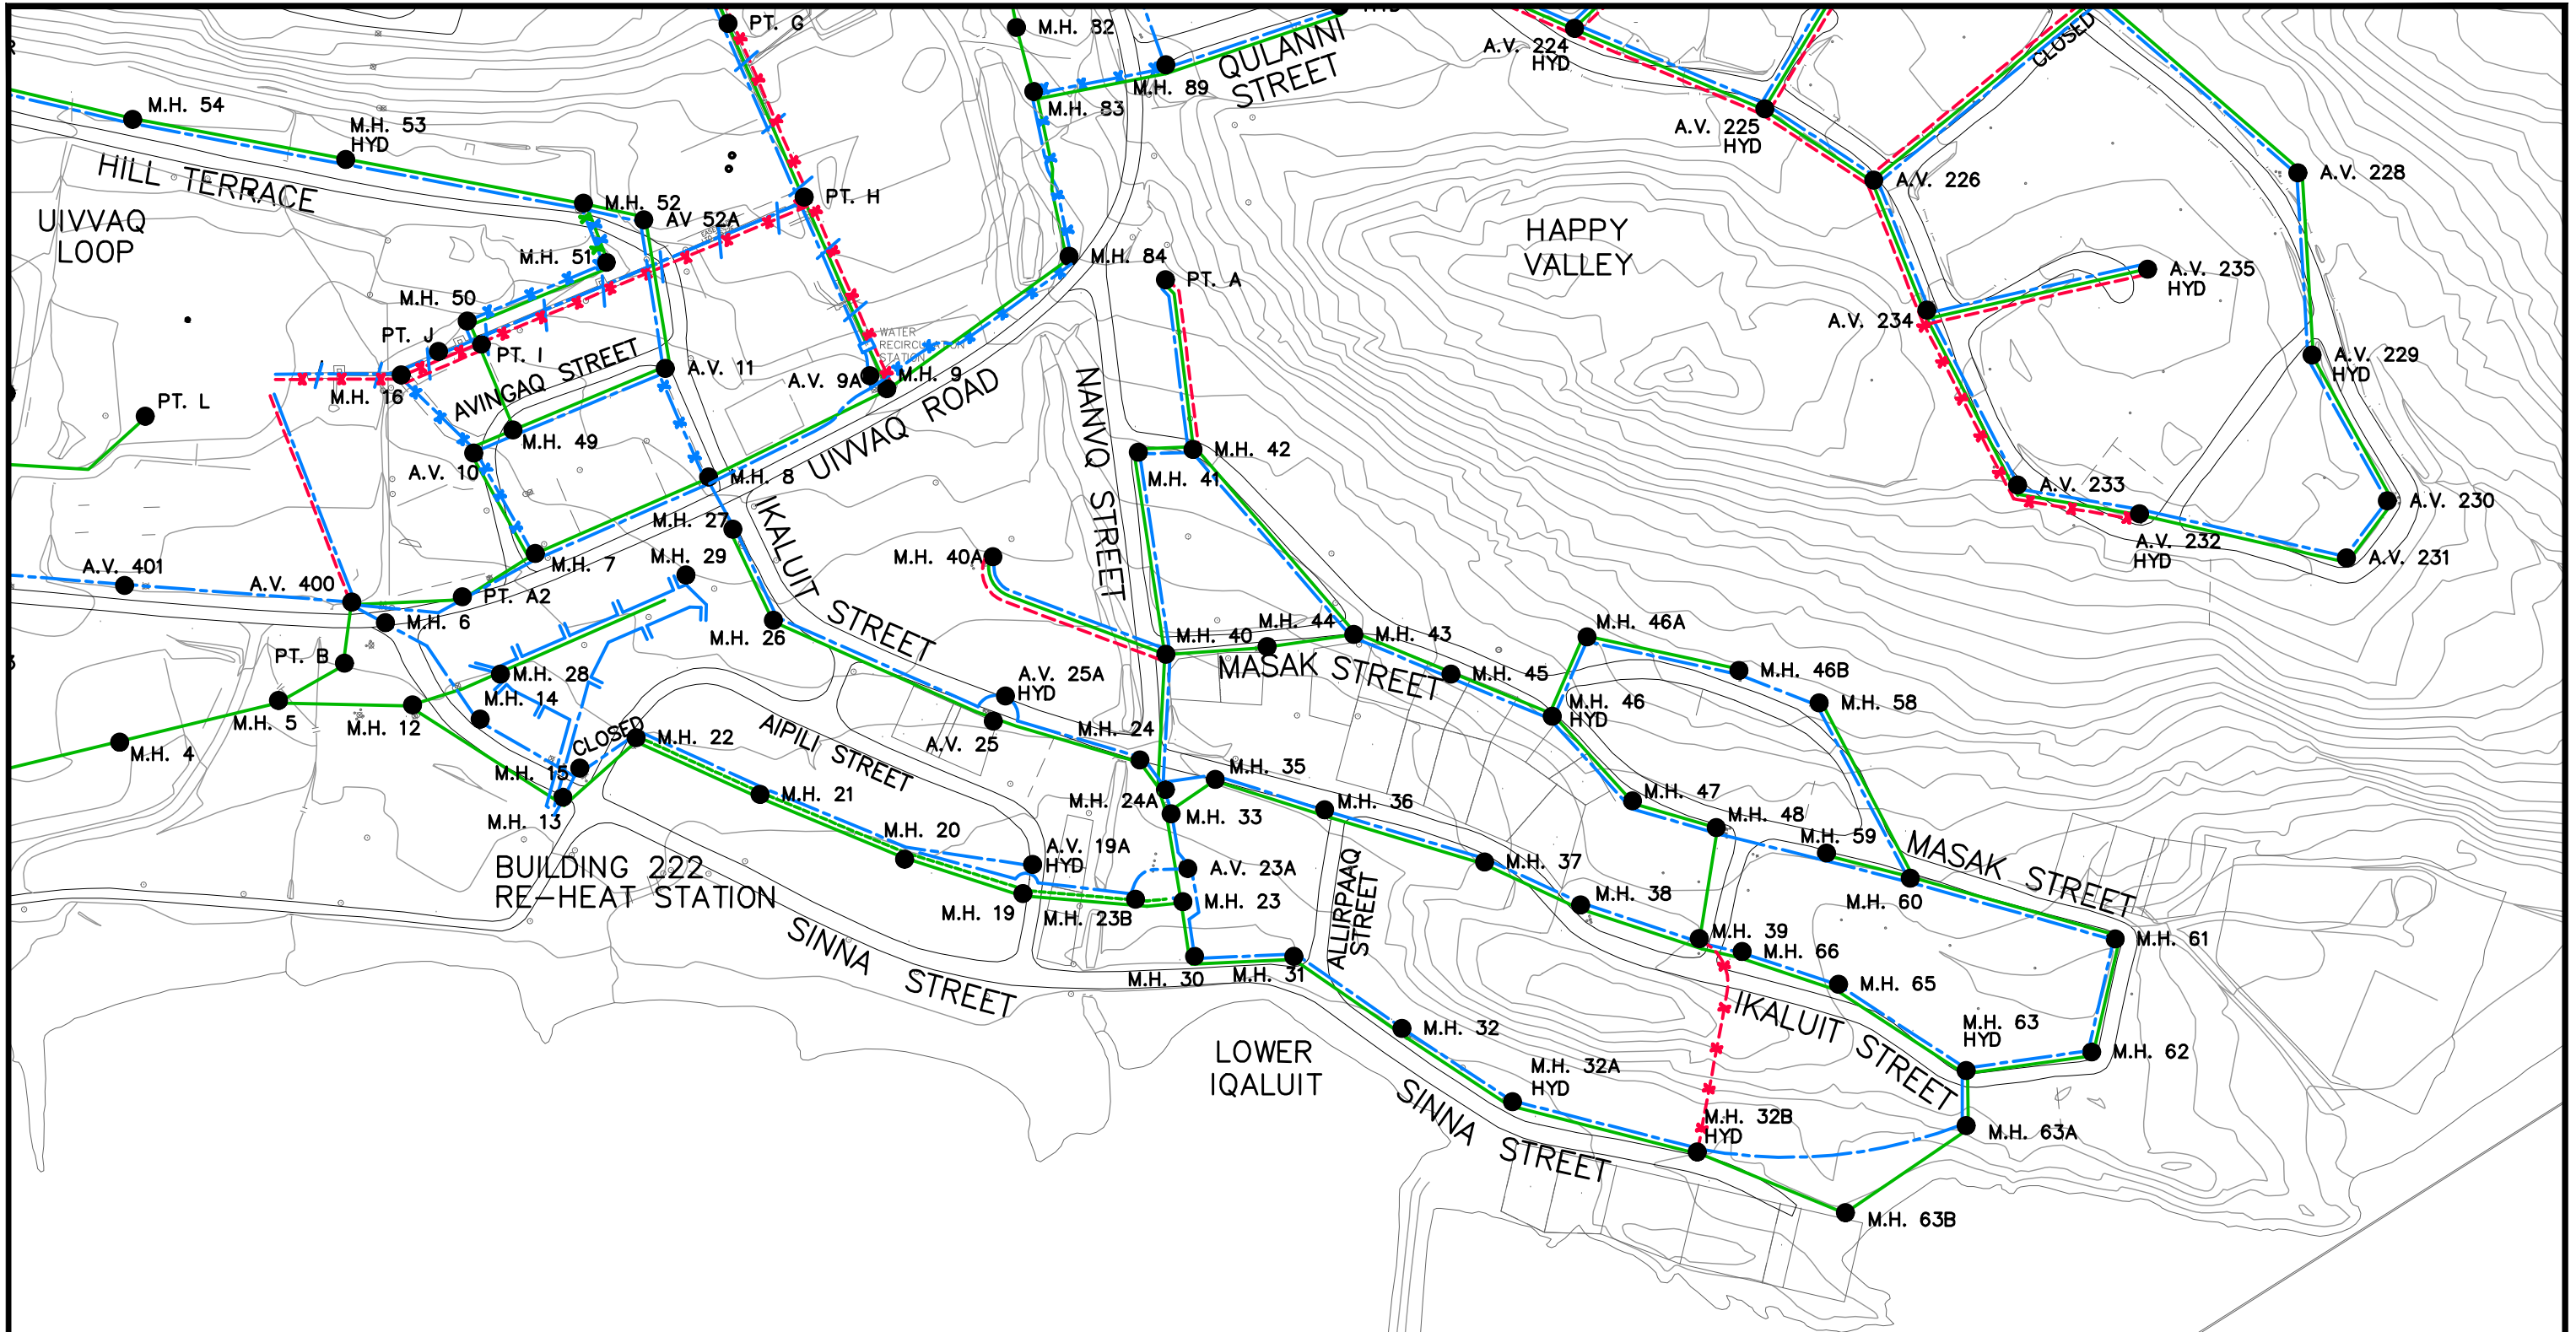

LEGEND

- + + + OVERLAND WATERMAIN
- - - FORCEMAIN
- SANITARY SEWER
- - - WATERMAIN
- - - RECIRCULATION LINE
- A.V. 208 HYD ACCESS VAULT/MANHOLE
- - - ABANDONED SANITARY
- - - ABANDONED WATERMAIN
- - - ABANDONED RECIRCULATION

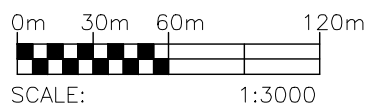

exp Services Inc.
 t: +1.613.688.1899 | f: +1.613.225.7337
 2650 Queensview Drive, Suite 100
 Ottawa, ON K2B 8H6
 Canada

www.exp.com
 • BUILDINGS • EARTH & ENVIRONMENT • ENERGY •
 • INDUSTRIAL • INFRASTRUCTURE • SUSTAINABILITY •

scale	1:3000	CLIENT:	CITY OF IQALUIT	project no.	OTCD00020806A
date	2019	TITLE:	LOWER IQALUIT	FIG 7	
drawn by	MNP				