



Project:	Apex Cemetery Remediation	RFQ No.:	2021-RFT-013
Addendum No.:	1	No. of Pages:	5
Doc. No.	N/A	Date:	June 16, 2021

The following change(s) in the Tender Documents are effective immediately.
This Addendum forms part of the Contract Documents.

ITEM	DESCRIPTION
1.1	The Work under this Contract is to be performed in an active cemetery. For the removal, salvage, and re-installation of crosses and all items on existing burials the Contractor is to provide a unit price based on the current 146 existing burials with the anticipation that this number will increase before the completion of construction. This increase in existing burials will be based on the number of new burials completed before and during construction.
1.2	The Contractor is to provide a unit rate for the additional provisional item of adding a 10mm granular material over all of the existing burials once the site grading is complete. The Contractor is to use the updated Appendix B - Cost Submission Form attached. Plan, profile and section views of the provisional additional work is provided on Drawing No. A01 (attached). This is to include the supply, haul, placement, and compaction of a 10mm granular with the following gradation:

10 mm Minus Crushed Gravel	
Sieve Size (mm)	Percent Passing by Weight
12.5	100
10.0	90-100
5.0	90 max
2.5	32-49
0.080	2-10

Colliers Project Leaders Inc.

Date: June 16th, 2021

Distribution: All Bidders
File



APPENDIX B – COST SUBMISSION FORM

Date: _____

Project Name: APEX CEMETERY REMEDIATION

I/We, _____
(Company Name)

Of _____
(Business Address)

have fully inspected the Site and examined all the conditions affecting the Work. I/we have also carefully examined all documents prepared for this Contract including Addenda thereto; and hereby offer to furnish all labour, materials, plant, equipment and services for the proper execution and completion of the items listed below, in accordance with the Contract Documents, including all Addenda thereto which are acknowledged hereinafter for the above project for the sums separately indicated as follows:

Item	Description	Qty	Unit	Unit Price	Total
1.	Mobilization / Demobilization	1	LS	\$	\$
2.	Traffic Control Plan, project signage safety measures to complete the work	1	LS	\$	\$
3.	Site office, amenities, security measures of all facilities and equipment (inclusive of all time, materials, labour); to provide a site office and all facilities required under the Occupational Health and Safety Act. Including, but not limited to, office space, lunch area, first aid treatment area, male and female washroom facilities, etc.	1	LS	\$	\$
4.	Provide COVID-19 Mitigation Measures, following the CMM Guidelines as described in the contract documents. This shall include, but is not limited to; enforcing social distancing measures, good hygiene practices, and/or limited any out of City movements (or any other practices established by Public Health officials).	1	LS	\$	\$
5.	Prepare, coordinate, and manage Spill Contingency Plan, as per Water Licence Agreement	1	LS	\$	\$

6.	Prepare, coordinate and manage Erosion and Sedimentation Control Plan as per Water Licence Agreement	1	LS	\$	\$
7.	Prepare, coordinate, and manage Health and Safety Plan, as approved by the City of Iqaluit	1	LS	\$	\$
8.	Prepare, coordinate and manage Wastewater Management Plan	1	LS	\$	\$
9.	Removal, salvage, and re-installation of crosses and all items on existing burials	146	Burial	\$	\$
10.	Supply, haul, placement, and compaction of 19mm granular base – machine placed and compacted	1,090	Cubic metre	\$	\$
11.	Supply, haul, placement, and compaction of 19mm granular base – hand placed and hand compacted	740	Cubic metre	\$	\$
12.	Excavating	188	Cubic metre	\$	\$
13.	Removal, salvage, and re-installation of existing 450mm culverts	67	Metre	\$	\$
14.	Supply, haul, placement of Riprap (D ₅₀ =200mm)	50	Cubic metre	\$	\$
15.	Supply, store, and install culvert markers	12	Each	\$	\$
16.	Supply, store, and install filter socks	2	Each	\$	\$
17.	Work Stoppages – Burials, as per supplementary conditions section 6.3	12	Burial	\$	\$

Sub-Total: \$ _____

GST: \$ _____

TOTAL: \$ _____



Contractor shall provide unit rates for provisional items including the following items:

Item	Description	Unit	Unit Price (\$/Unit)
1.	Work Stoppages – Encountering Human Remains, as per supplementary conditions section 6.4	day	
2.	Treatment of Contaminated Groundwater	m ³	


3.	Supply, haul, placement, and compaction of 10mm granular material over all existing burials – as specified in Addendum No. 1	burial	
----	--	--------	--

END OF SECTION


SCALE 1:150 METRES

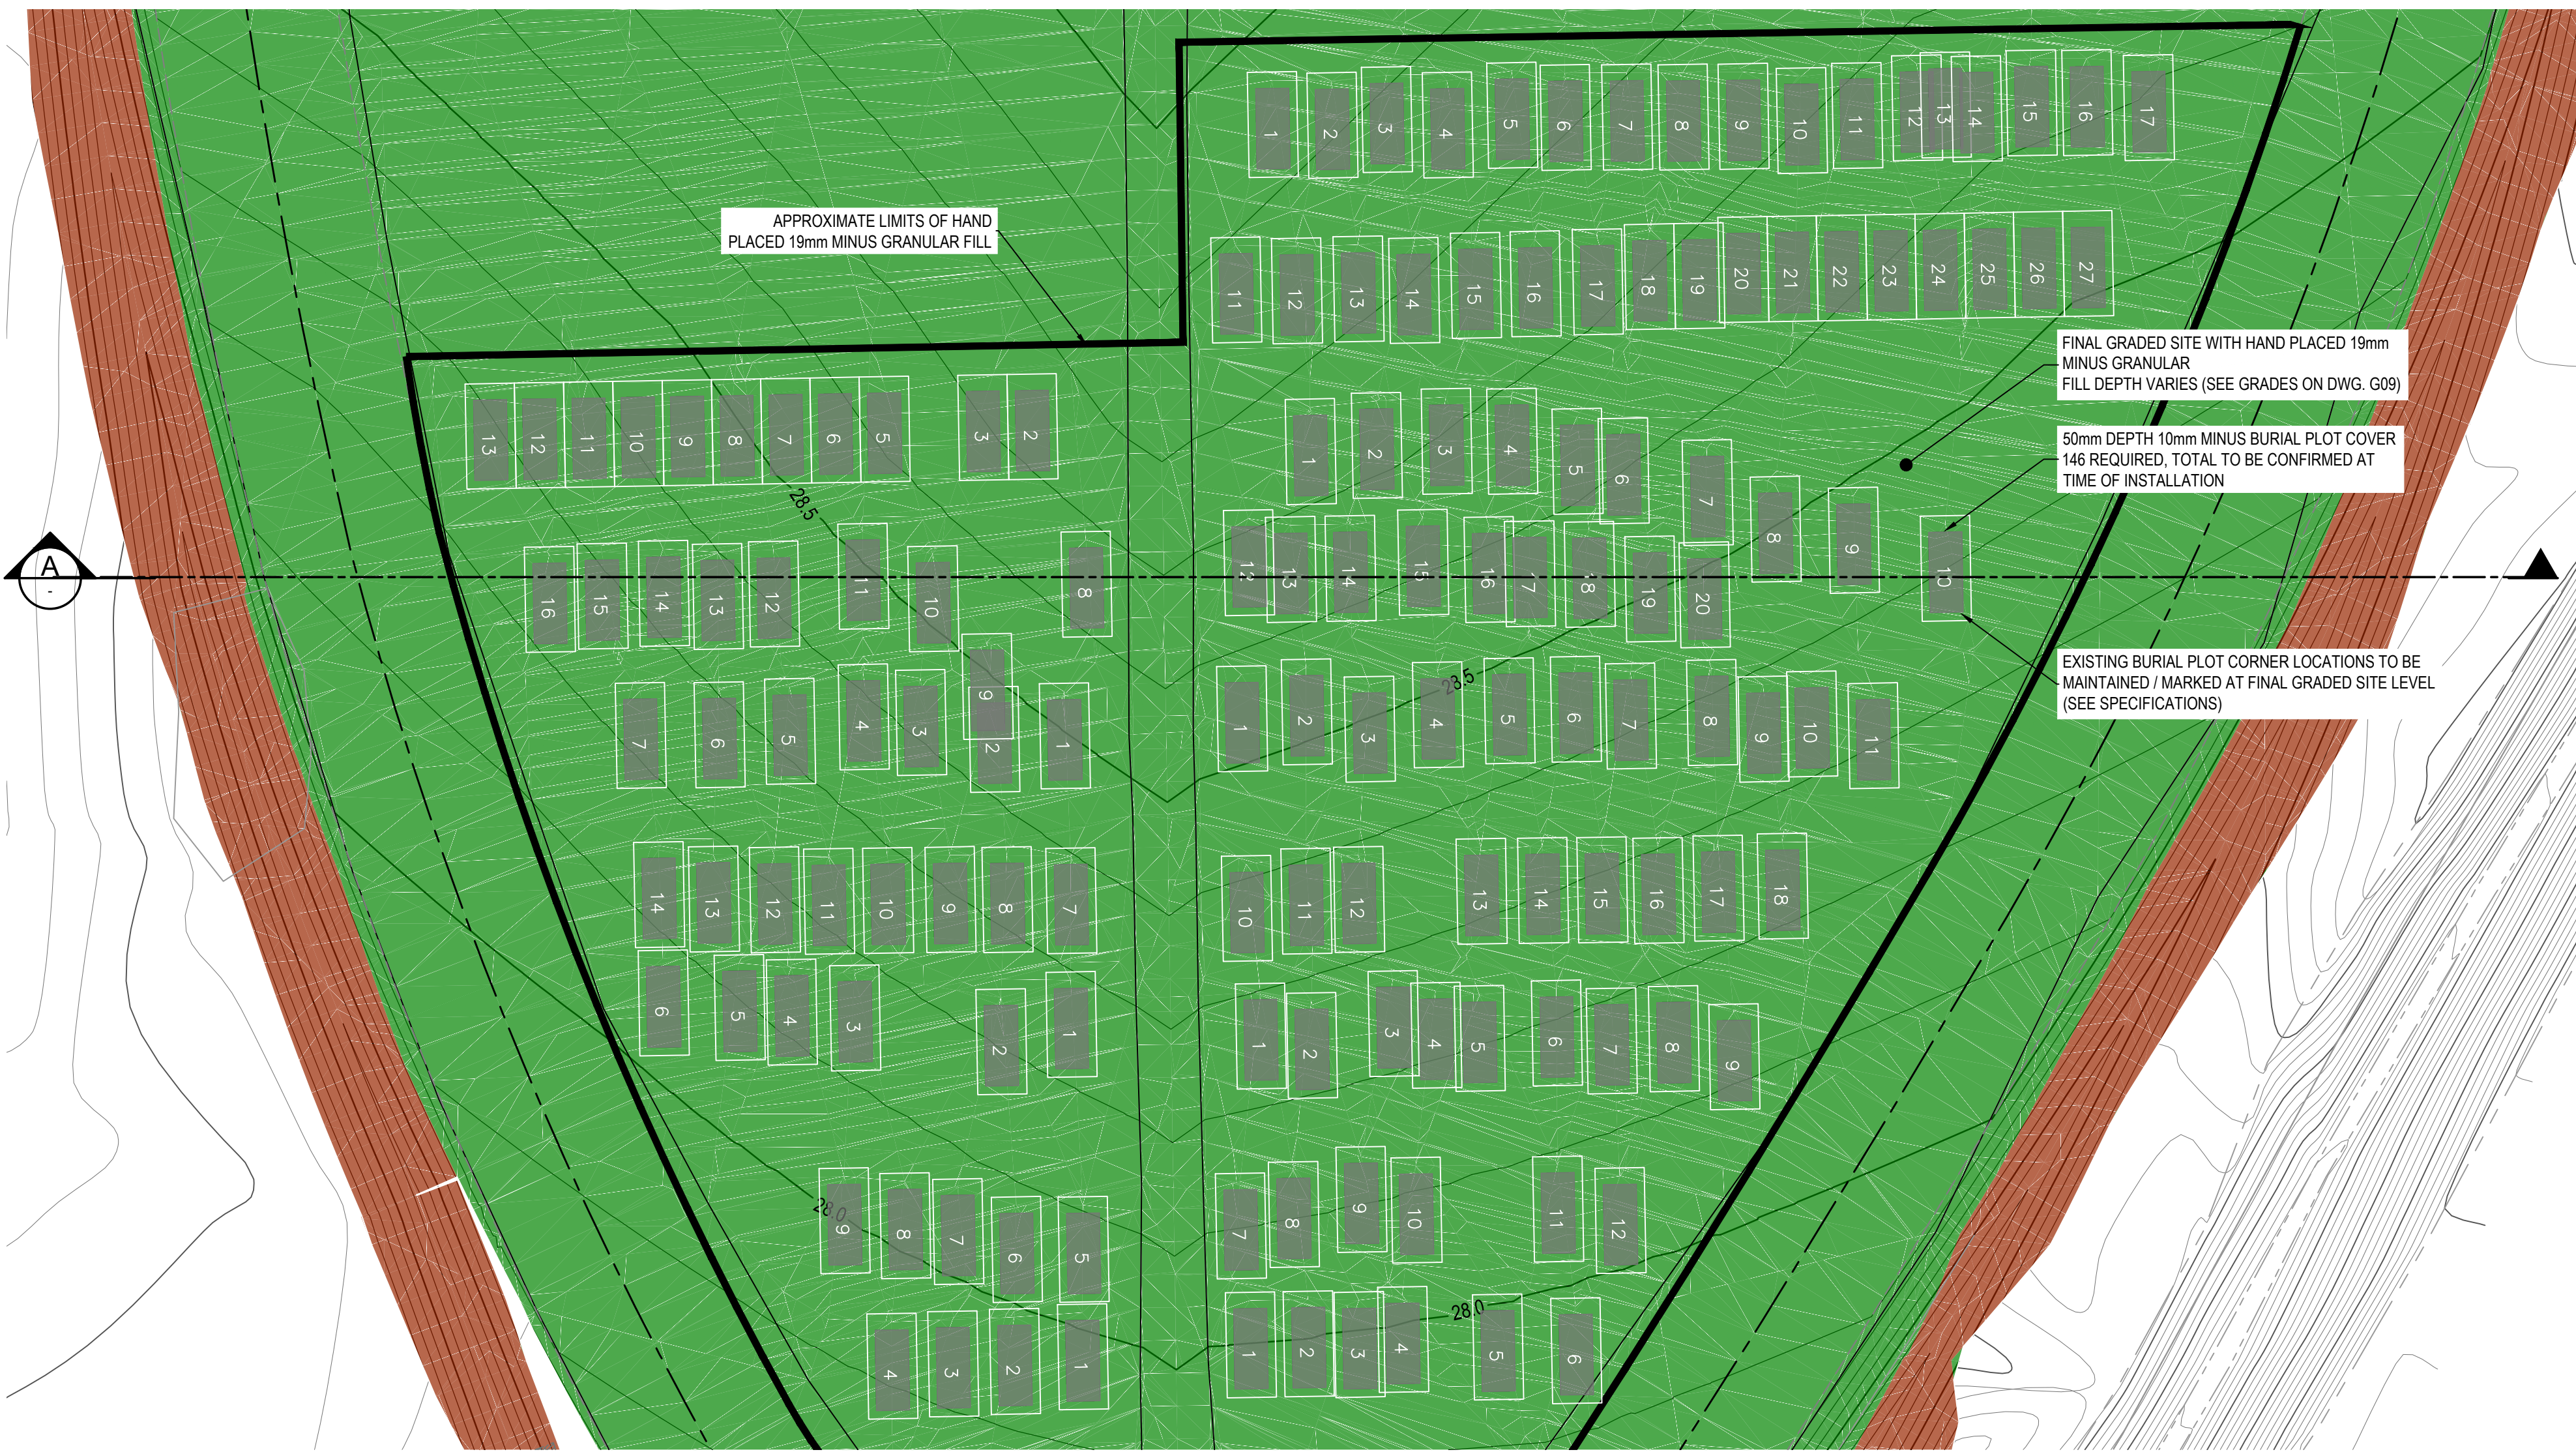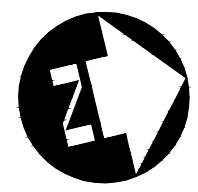


BURIAL COVER - PLAN
1:150

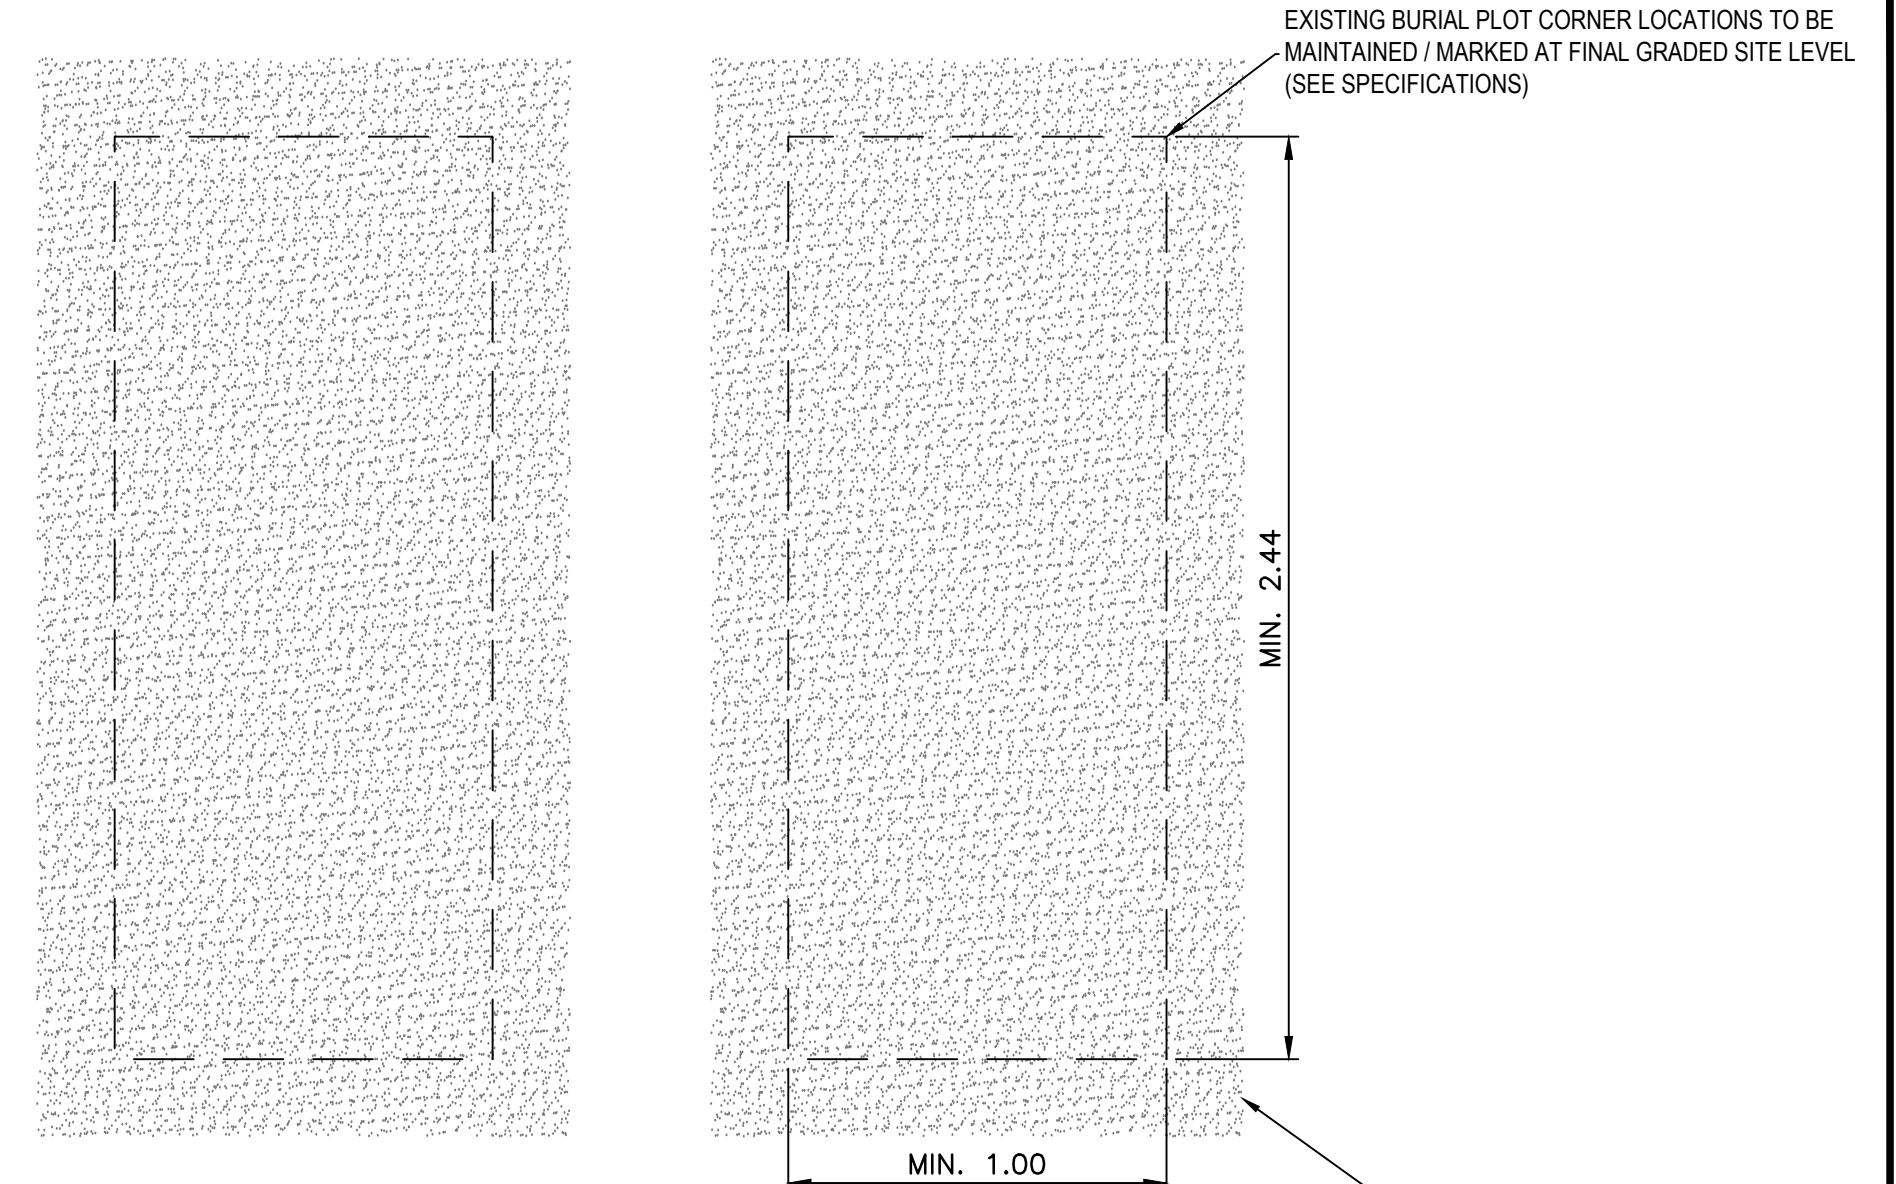

BURIAL COVER - PLAN VIEW
1:20

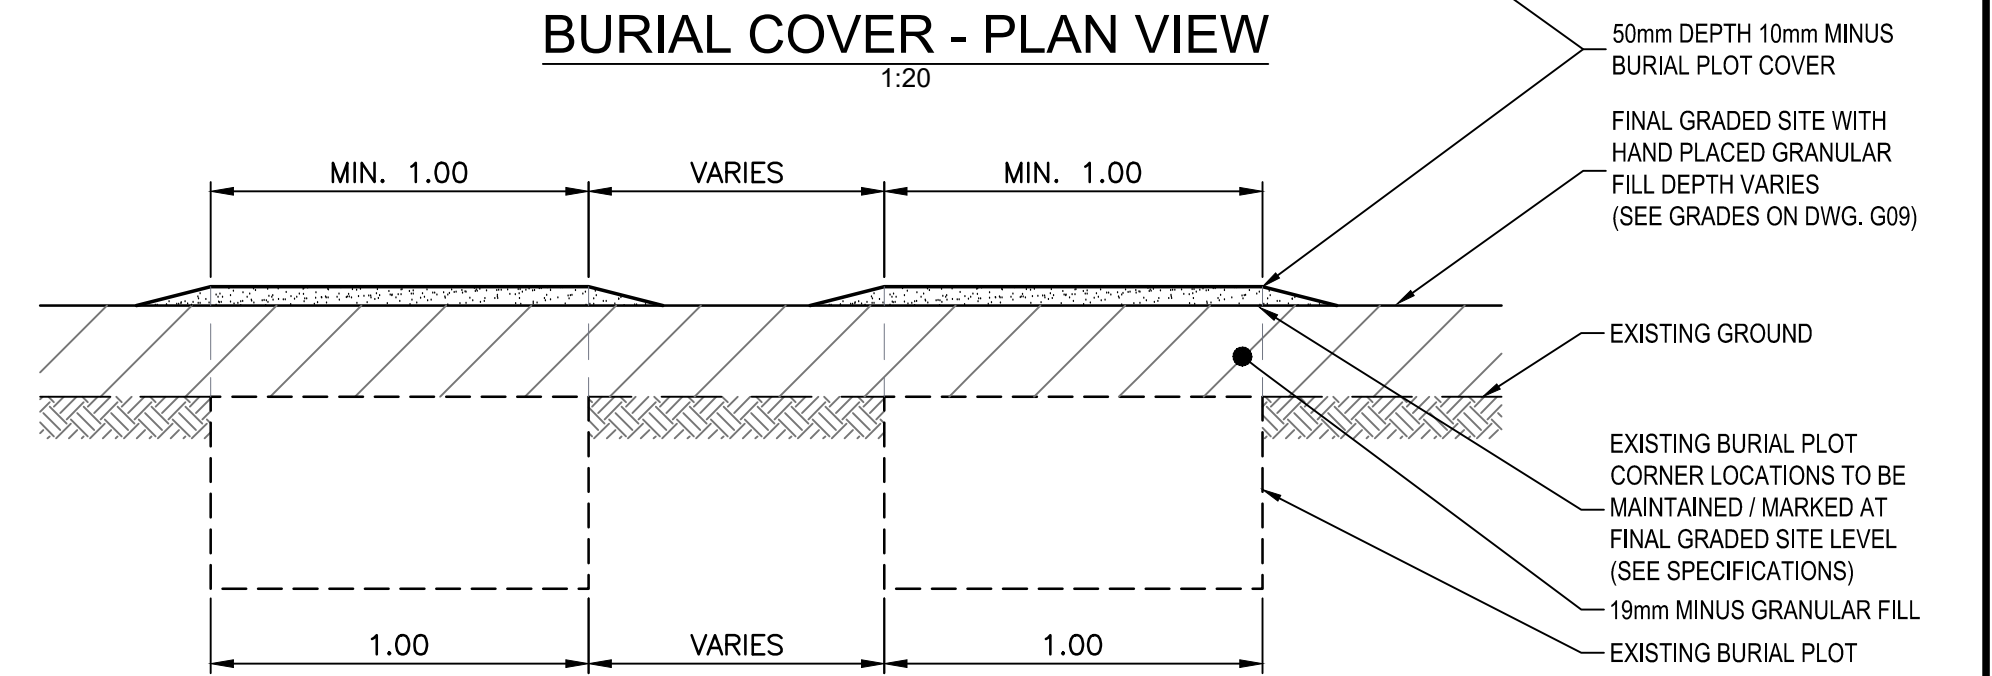

BURIAL COVER - SECTION
1:20

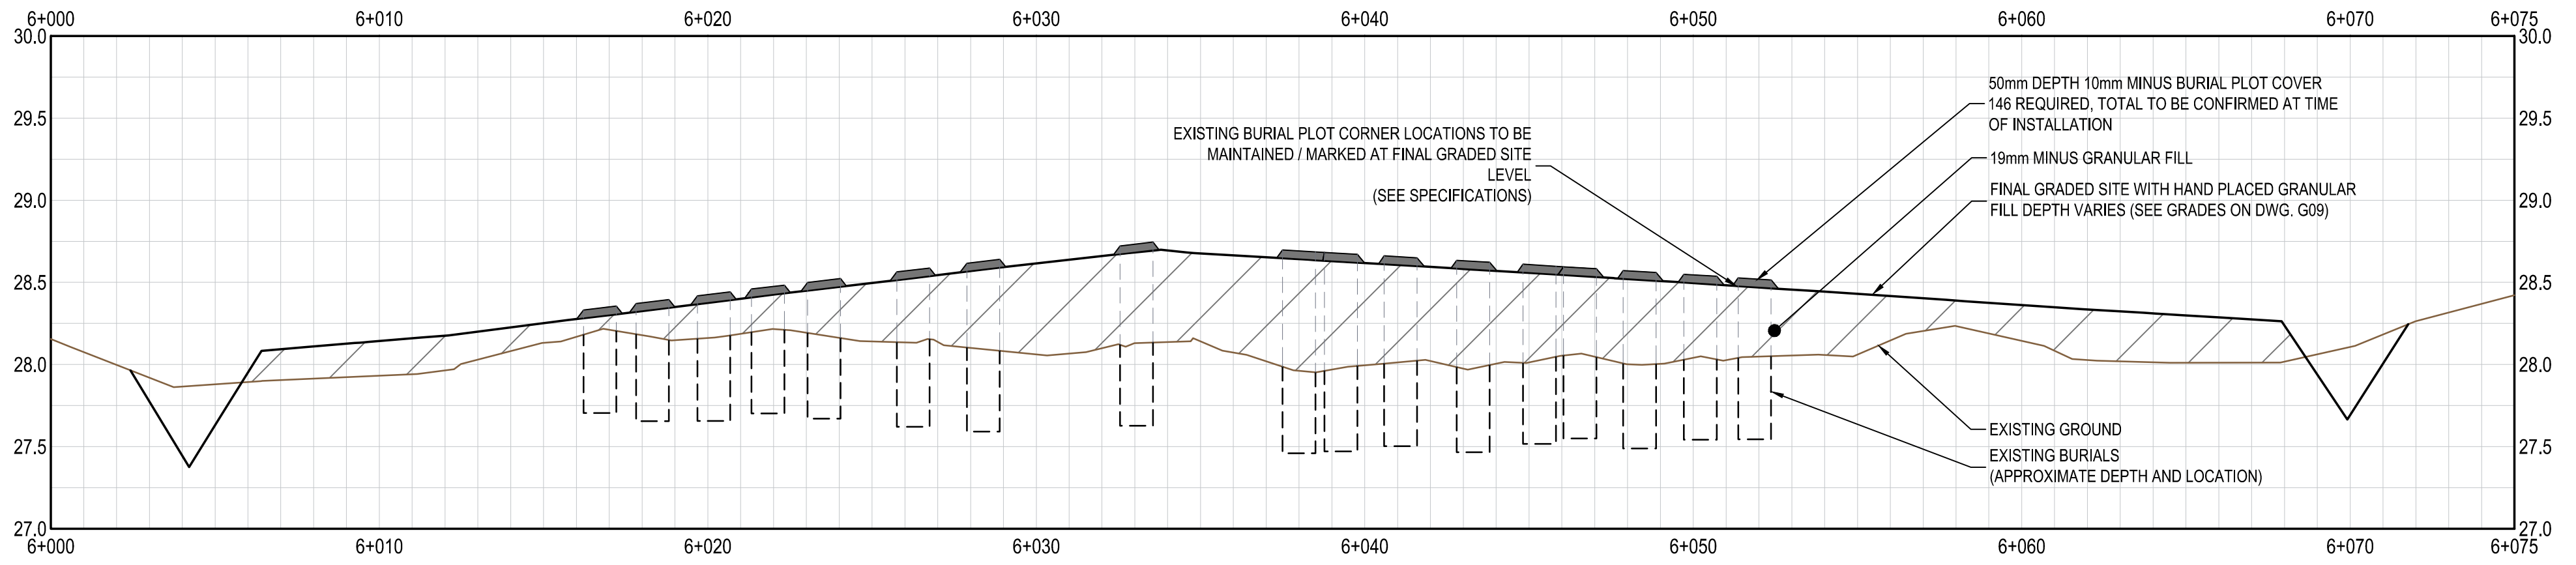

BURIAL COVER - PROFILE A
1:150H 1:30V

- NOTES:**
- CEMETERY LANDSCAPING FEATURES SUCH AS ROCK DELINEATORS AND DECORATIVE BOULDERS TO BE STORED AWAY FROM WORK SITE AND REINSTALLED AFTER FINAL SITE GRADE IS ACHIEVED.
 - ARCHITECTURAL ELEMENTS SUCH AS DECORATIVE SIGNS, GATES, AND POSTS TO BE SECURELY STORED OFF SITE AND REINSTALLED AFTER FINAL SITE GRADE IS ACHIEVED.
 - REMOVE AND HANDLE PERSONAL BURIAL ARTIFACTS FROM EXISTING BURIALS TO MINIMIZE DAMAGE AND TO ENSURE THAT USABILITY IS MAINTAINED. IT IS THE CONTRACTOR'S RESPONSIBILITY TO REINSTALL ALL ITEMS TO THEIR ORIGINAL NORTHING AND EASTING LOCATIONS. FINISHED TOLERANCE OF REINSTALLED ITEMS SHALL BE WITHIN +/- 25mm OF THEIR ORIGINAL NORTHING AND EASTING LOCATIONS.
 - HAND PLACEMENT AND COMPACTION OF GRANULAR FILL OVER EXISTING BURIAL PLOTS ARE TO BE PERFORMED BY NON-MECHANICAL METHODS TO AVOID DAMAGE TO EXISTING BURIAL PLOTS BELOW SURFACE ELEVATION.
 - A DETAILED SURVEY IS TO BE CONDUCTED AND DOCUMENTED FOR THE REINSTALLATION OF ALL ITEMS REFERENCED IN THE TERMS OF REFERENCE.
 - AT TIME OF TENDER, APPROXIMATELY 146 EXISTING BURIAL PLOTS REQUIRE BURIAL COVER.

FILENAME: C:\WORKING\PROJECTS\2024\IQUALUIT\ADDENDUM 1\DWG\ADDENDUM 1\ADDENDUM 1.DWG
 PLOT DATE: 2024-06-16 8:10:39 AM PLOT SCALE: 1:25.4 PLOT SIZE: 10.0 X 10.0

Conditions of Use
 Verify elevations and/or dimensions on drawing prior to use. Report any discrepancies to Dillon Consulting Limited.
 Do not scale dimensions from drawing.
 Do not modify drawing, re-use it, or use it for purposes other than those intended at the time of its preparation without prior written permission from Dillon Consulting Limited.

ADDENDUM 1



DESIGN	JH	REVIEWED BY	PL
DRAWN	TPW	CHECKED BY	JH
DATE	JUNE 2021		
SCALE	1:200		
No.	ISSUED AS ADDENDUM 1	DATE	06/16/21
		BY	JH

CITY OF IQUALUIT
IQUALUIT APEX CEMETERY REMEDIATION
ADDENDUM 1
GRANULAR BURIAL COVER

PROJECT NO.
20-3451

SHEET NO.
A01