

Plateau Subdivision



Appendix

D


P

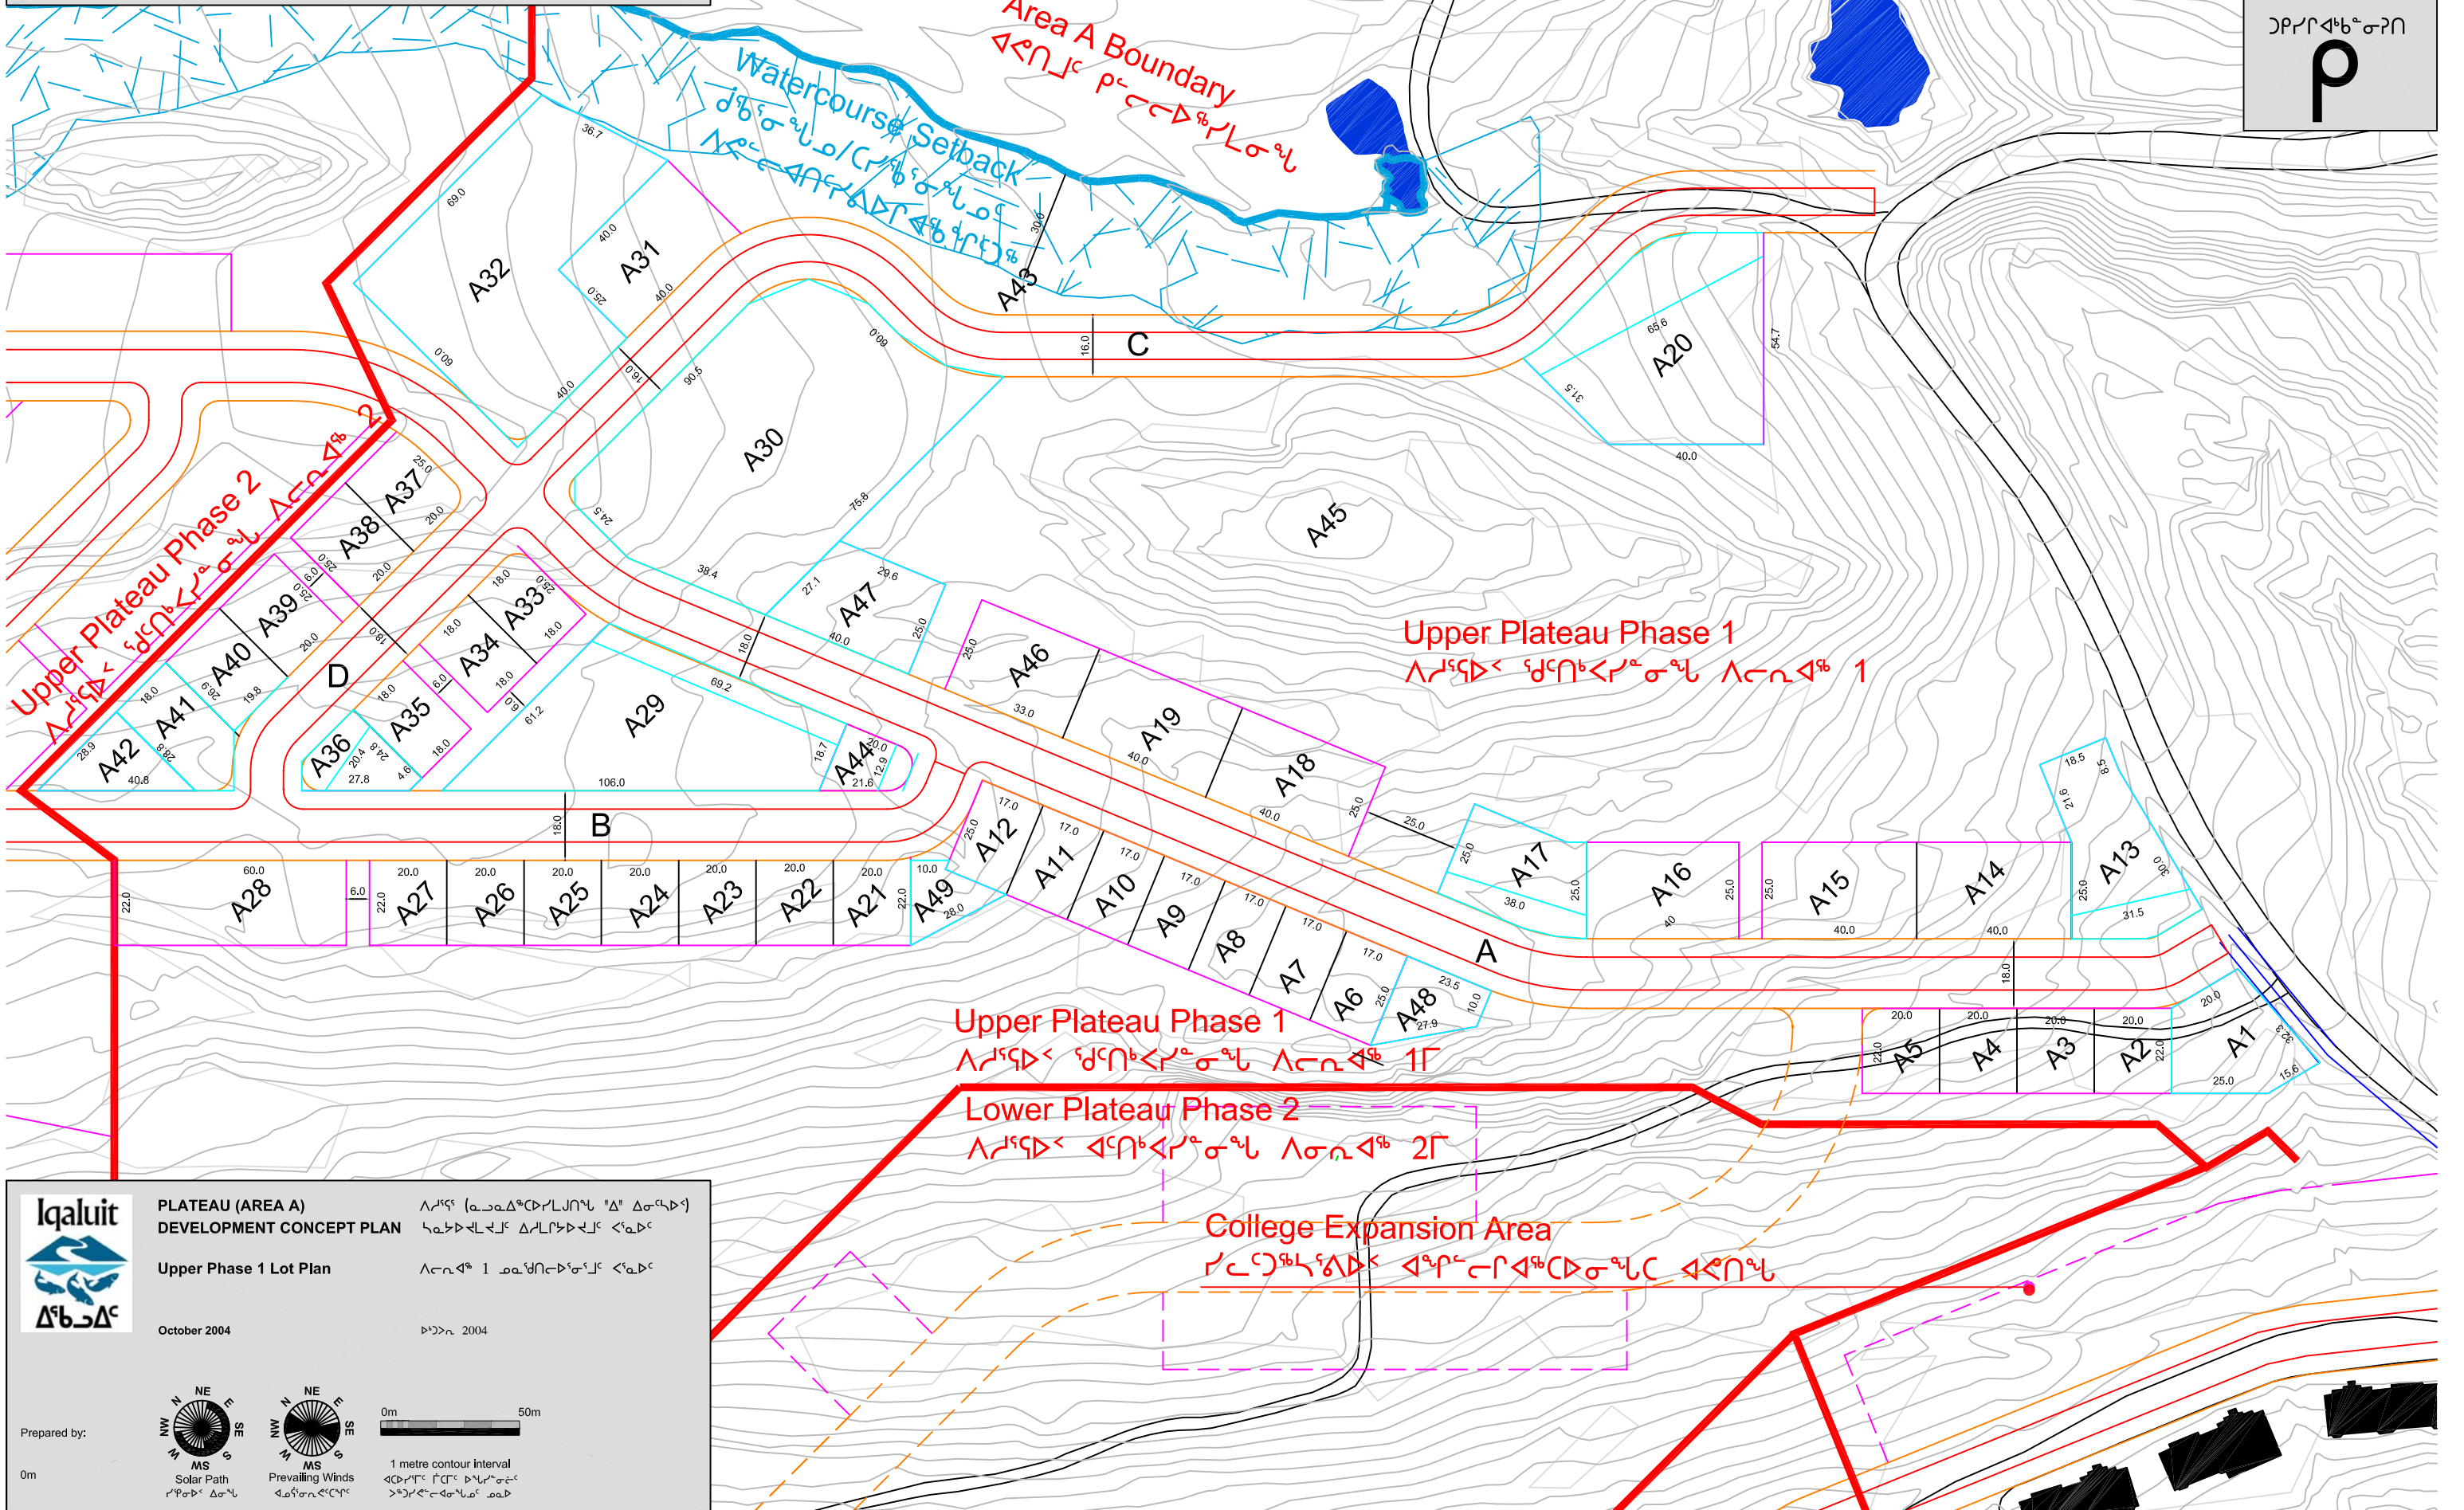

Iqaluit

**PLATEAU (AREA A)
DEVELOPMENT CONCEPT PLAN**

Upper Phase 1 Lot Plan

October 2004





0m 50m

1 metre contour interval

MS Solar Path
MS Prevailing Winds